
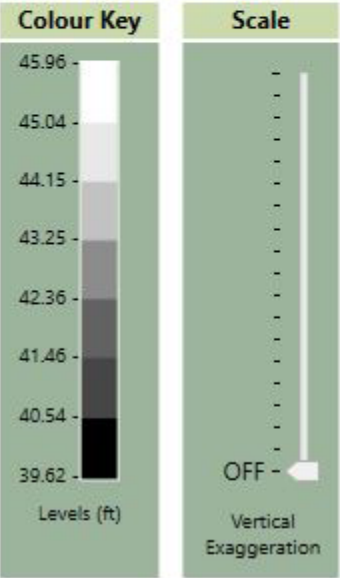


EXISTING


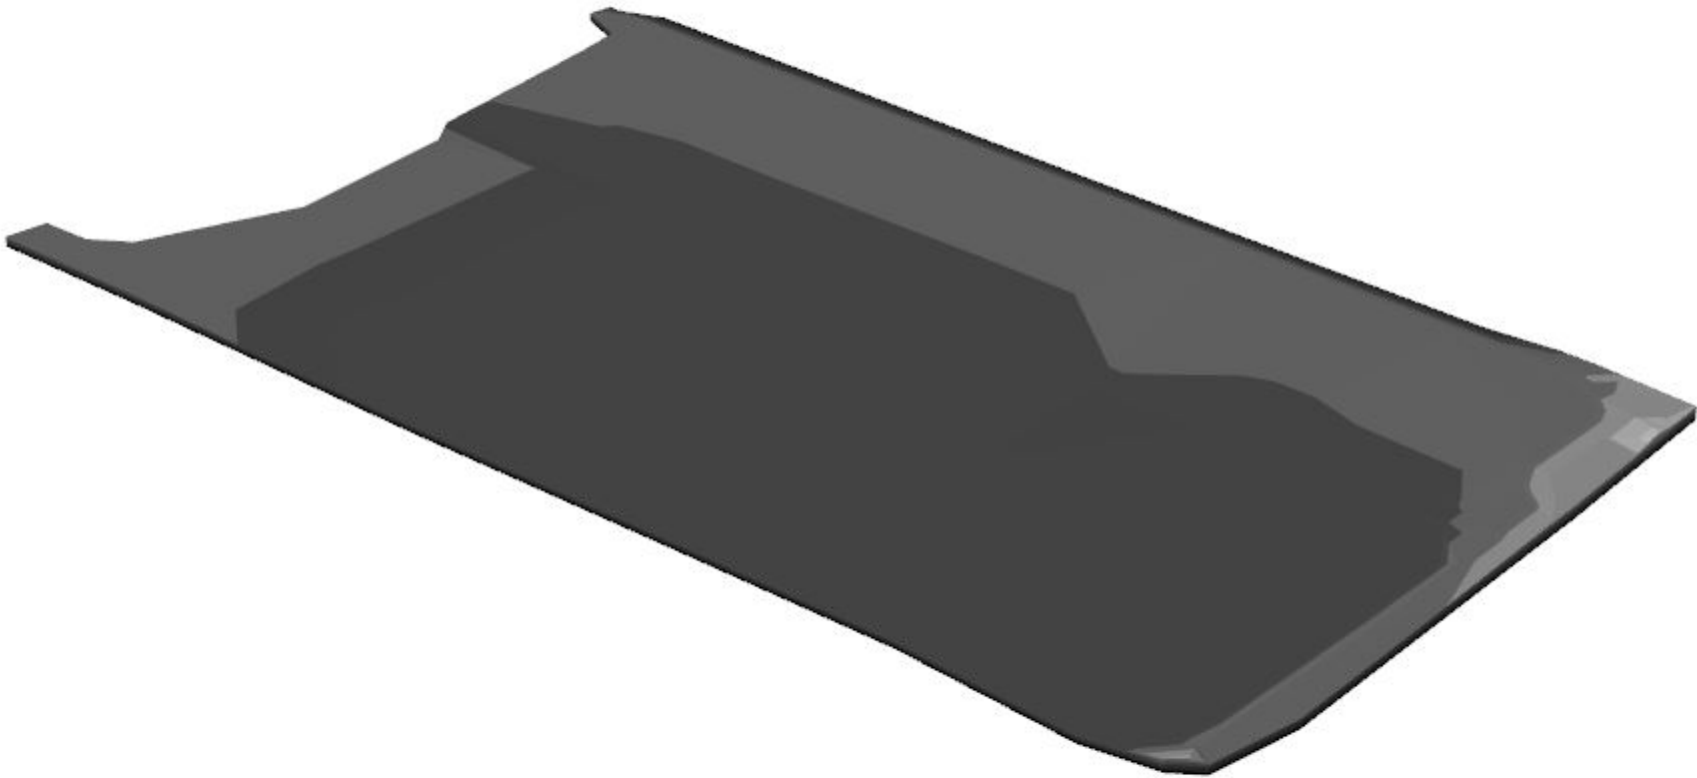


DEMOLITION

Cut	
Volume	42.97yd³
2D Area	1,161.12ft²
3D Area	1,321.16ft²
Depths	1.00ft Av., 1.00ft Max.
Levels	41.21ft to 45.46ft

Fill	
Volume	--
2D Area	--
3D Area	--
Heights	--
Levels	--

Cut & Fill	
Net Volume	42.97yd³ cut
2D Area	1,161.12ft²
3D Area	1,321.16ft²
Differences	-1.00ft to 0.00ft, -1.00ft Av.
Levels	41.21ft to 45.46ft

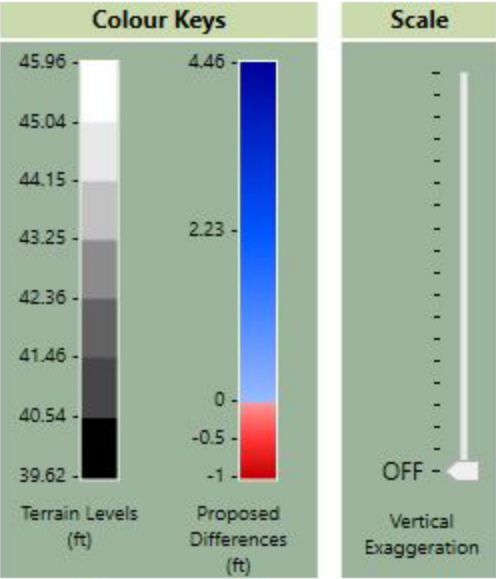
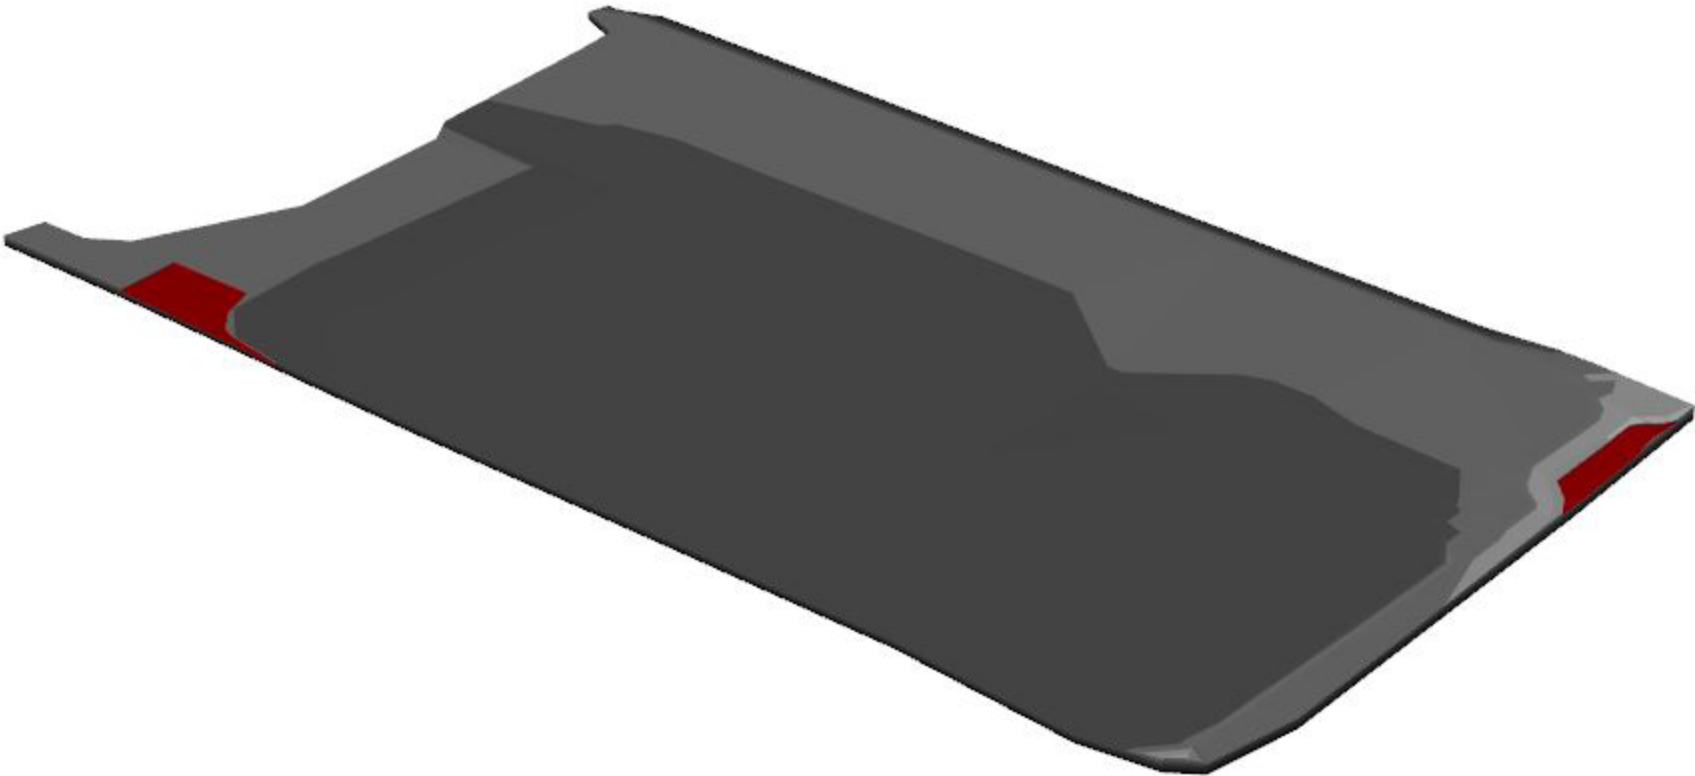


STRIPPING

Cut	
Volume	1,599.68yd ³
2D Area	86,383.36ft ²
3D Area	86,779.03ft ²
Depths	0.50ft Av., 0.50ft Max.
Levels	39.62ft to 44.74ft

Fill	
Volume	--
2D Area	--
3D Area	--
Heights	--
Levels	--

Cut & Fill	
Net Volume	1,599.68yd ³ cut
2D Area	86,383.36ft ²
3D Area	86,779.03ft ²
Differences	-0.50ft to 0.00ft, -0.50ft Av.
Levels	39.62ft to 44.74ft

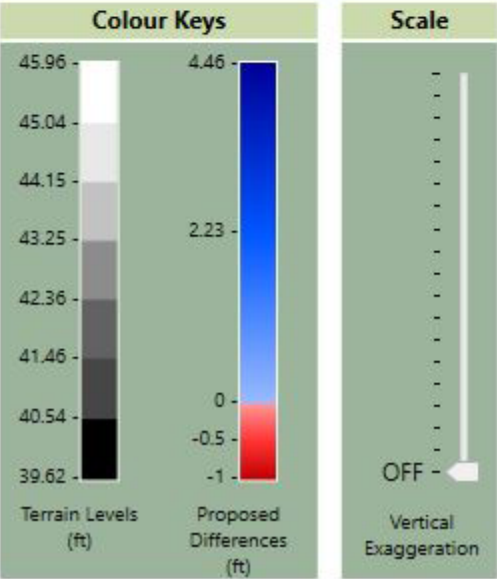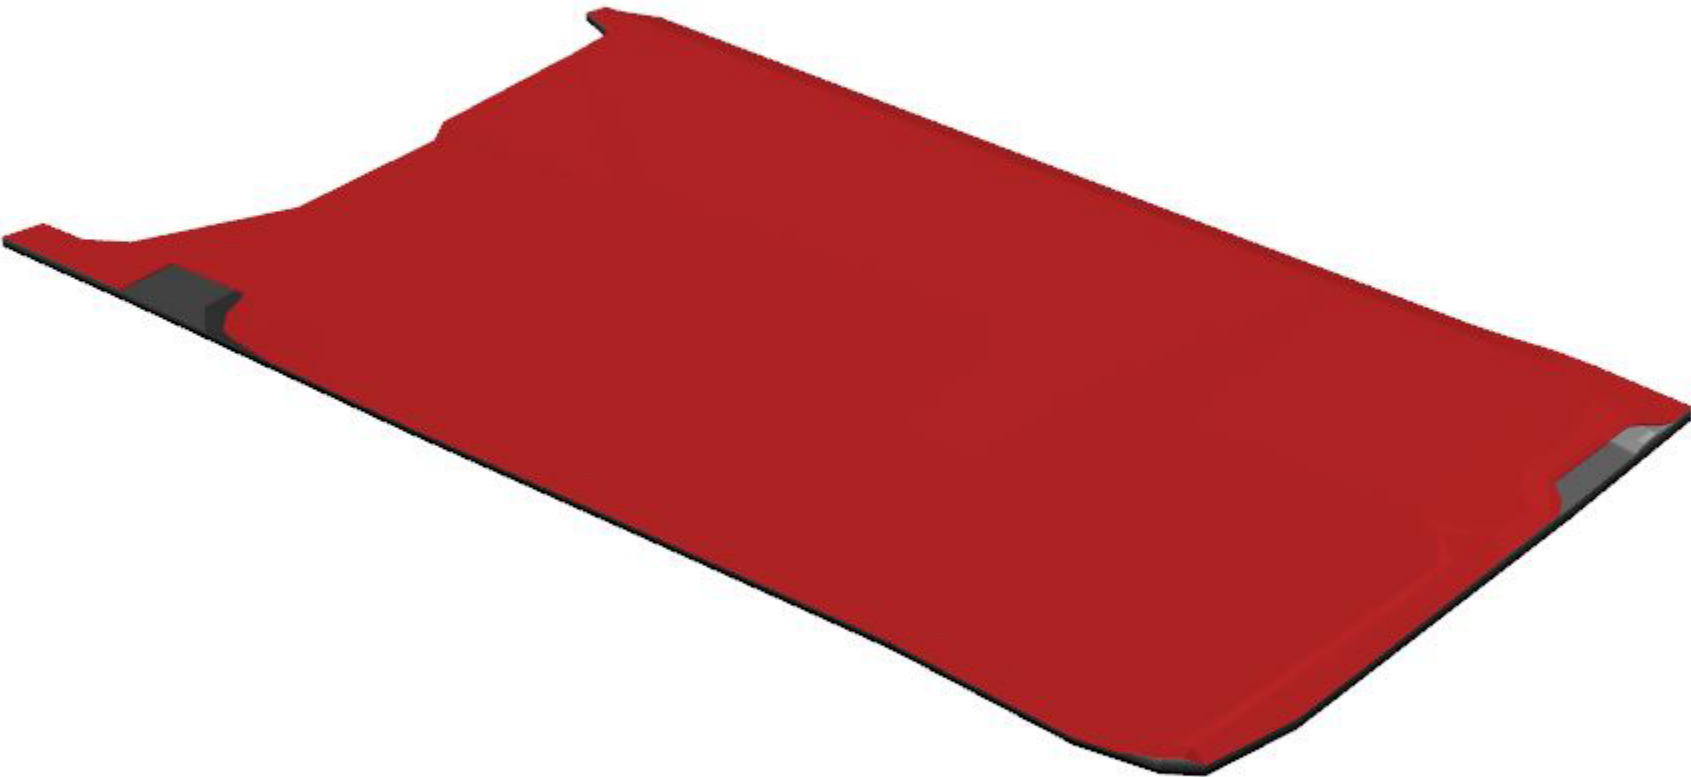


Cut	
Volume	85.96yd ³
2D Area	11,257.17ft ²
3D Area	11,313.36ft ²
Depths	0.21ft Av., 0.75ft Max.
Levels	41.46ft to 44.46ft

Fill	
Volume	2,997.88yd ³
2D Area	76,284.91ft ²
3D Area	77,891.66ft ²
Heights	1.06ft Av., 4.46ft Max.
Levels	39.62ft to 45.96ft

Cut & Fill	
Net Volume	2,911.92yd ³ fill
2D Area	87,542.08ft ²
3D Area	89,205.03ft ²
Differences	-0.75ft to 4.46ft, 0.90ft Av.
Levels	39.62ft to 45.96ft

CUT & FILL

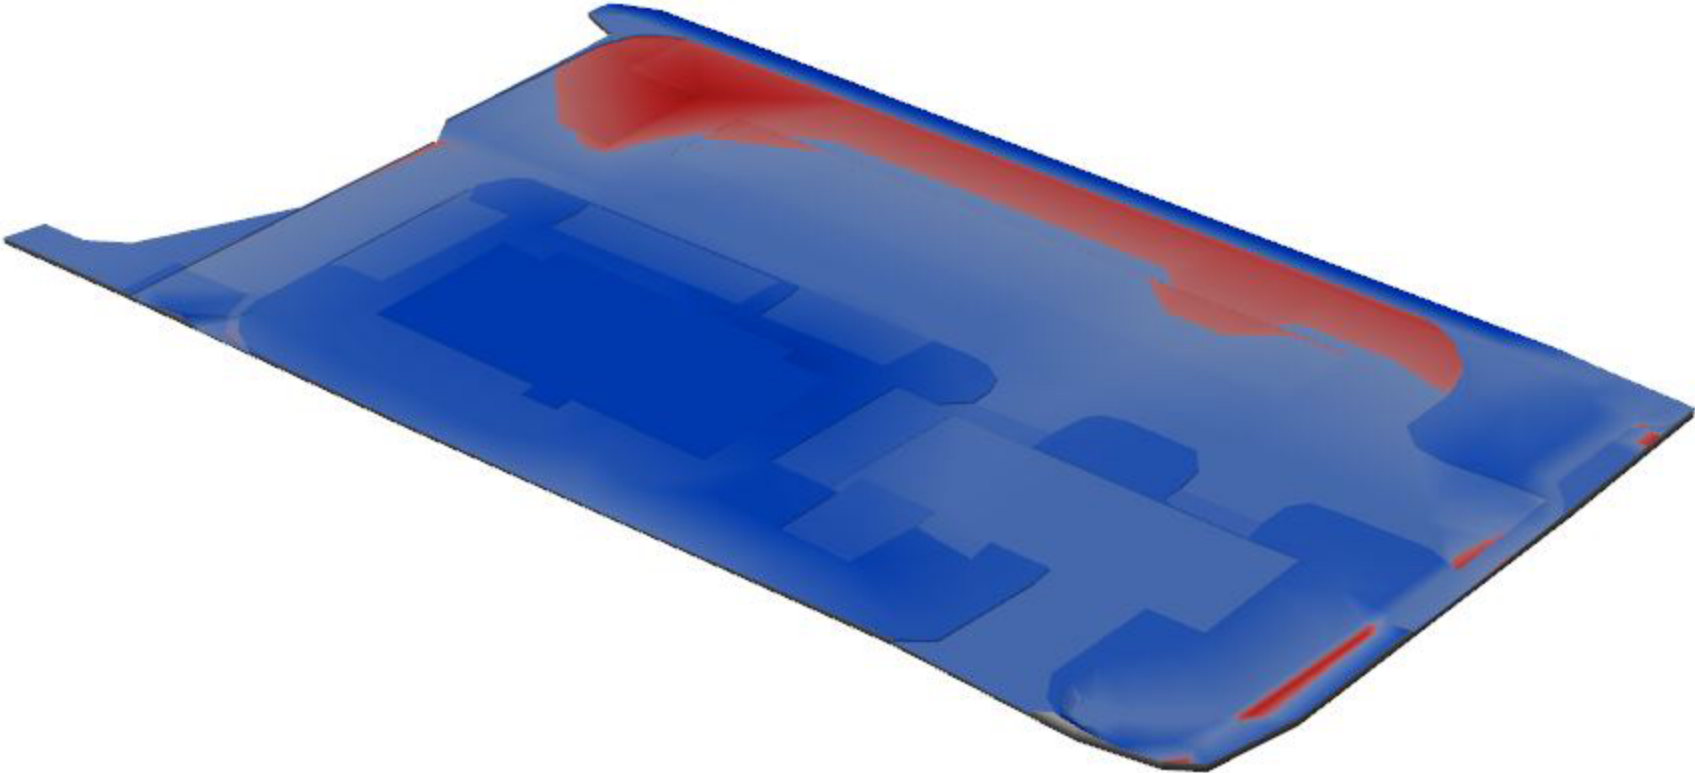

Colour Keys

45.96

45.04

44.15

43.25

42.36

41.46

40.54

39.62

Terrain Levels (ft)

4.46

2.23

0

-0.5

-1

Proposed Differences (ft)

Scale

OFF

Vertical Exaggeration

Existing

Demolition

Stripping

Cut & Fill

+